


1 PLAN VIEW
SCALE: 1"=1'




2 ELEVATION VIEW
SCALE: 1"=1'

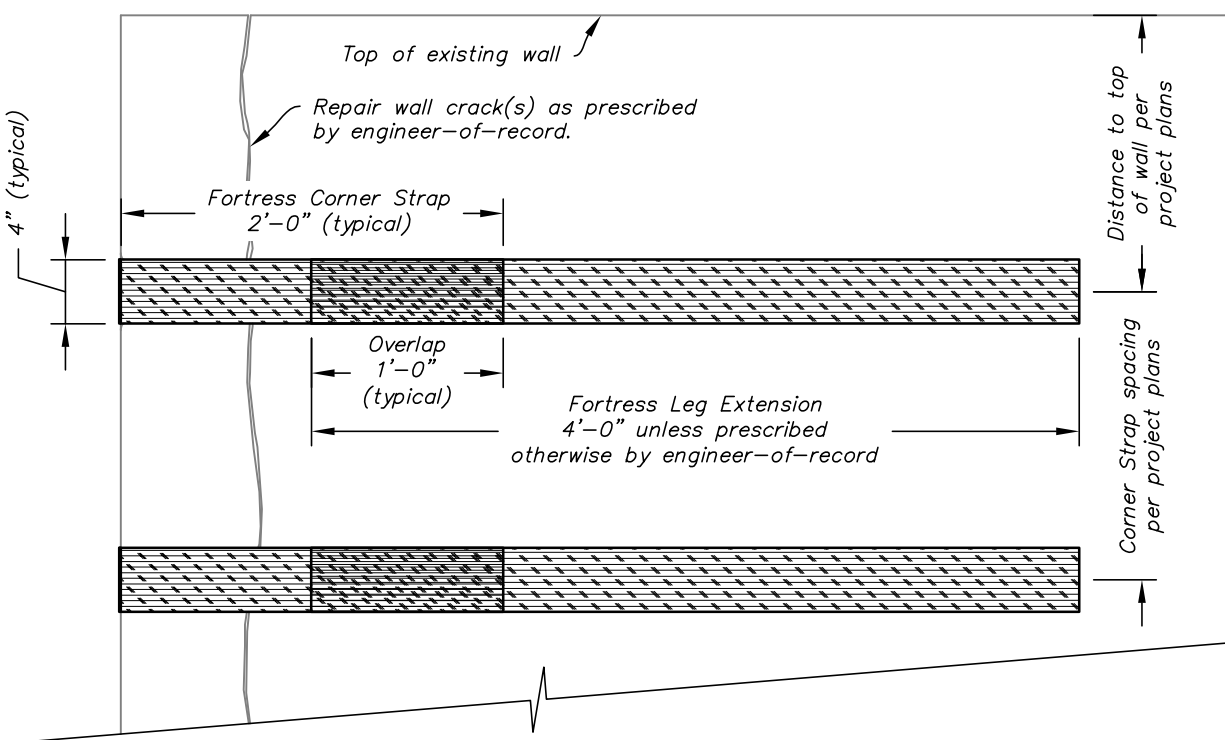

Fortress Stabilization Systems, LLC
184 West 64th Street
Holland MI 49423
800-207-6204
www.fortressstabilization.com

Fortress Corner Strap Detail

SCALE: Shown
DATE: 8/08/2011
R.E.P.
Corner_Strap
SHEET NUMBER
1 of 2

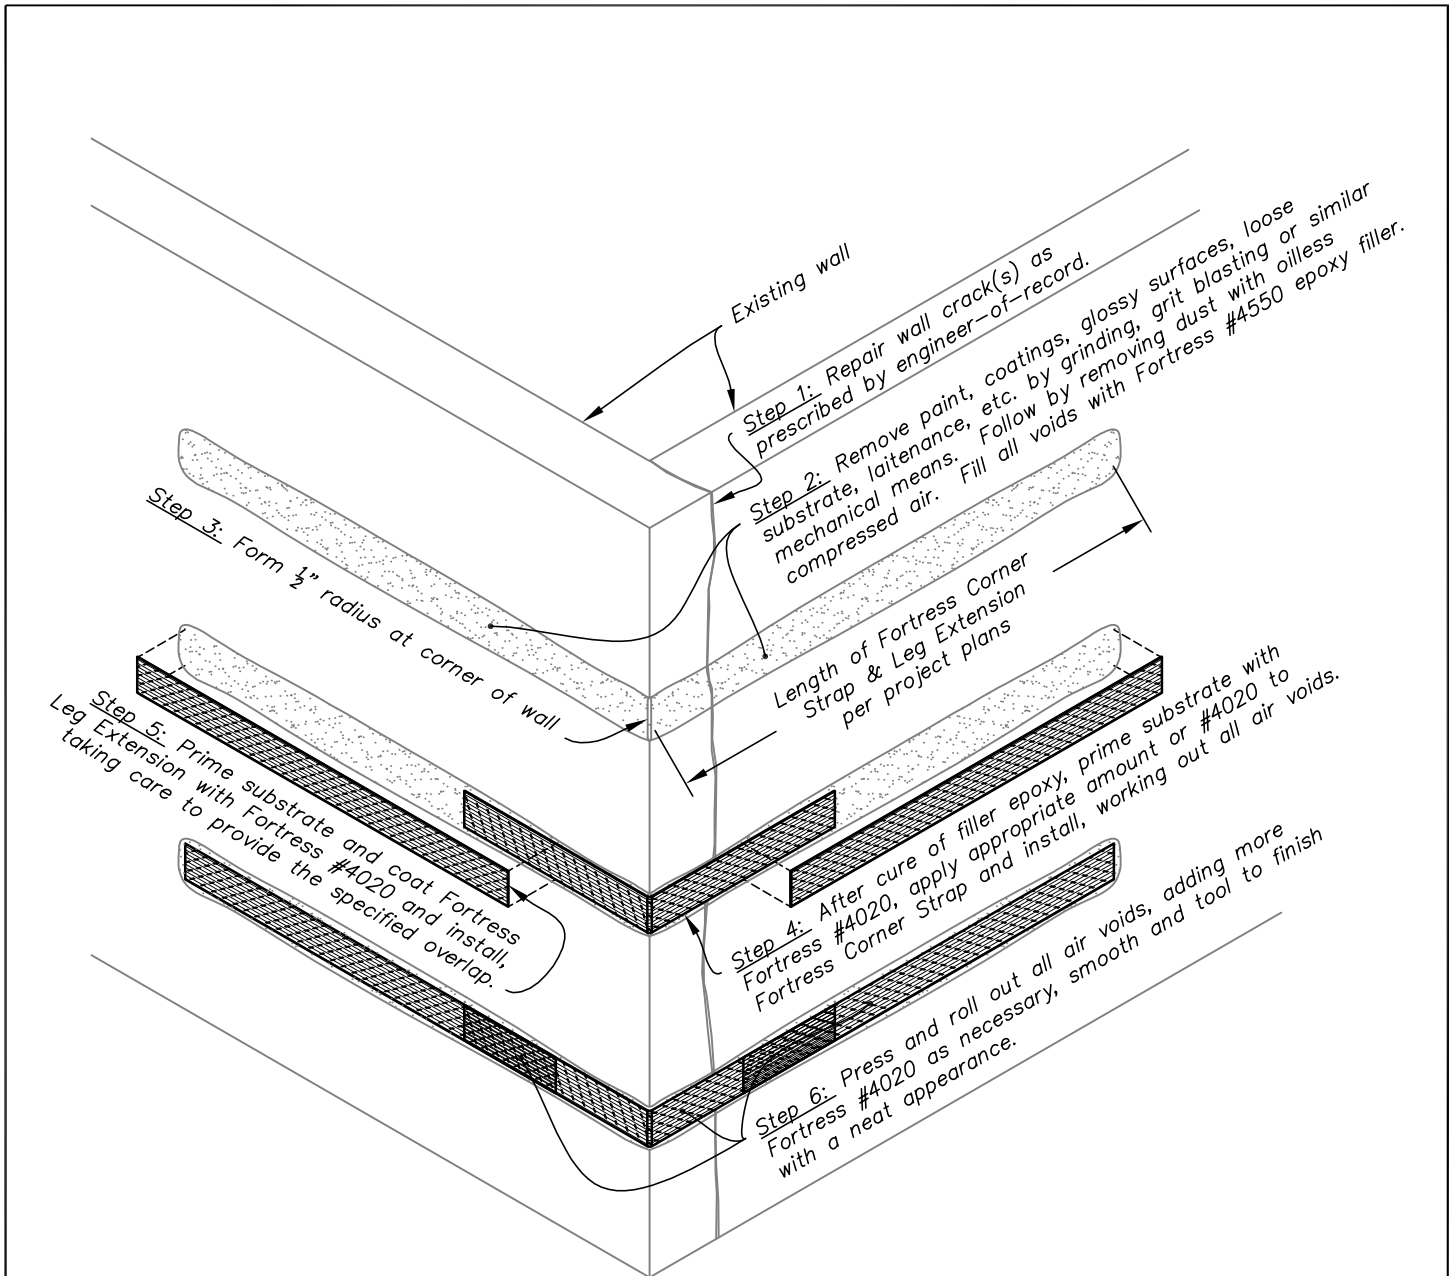

3
ORTHOGRAPHIC VIEW
 SCALE: None

Notes

1. Read and follow all safety precautions on Fortress product data sheets and product labels. Follow all OSHA safety practices.
2. Read and follow all preparation and installation guidelines as described on Fortress product data sheets and product labels.
3. Fortress Corner Strap number, spacing, Leg Extension lengths and overlaps shall conform to the project plans as prepared by the engineer-of-record.



Fortress Stabilization Systems, LLC
 184 West 64th Street
 Holland MI 49423
 800-207-6204
 www.fortressstabilization.com

Fortress Corner Strap Detail

SCALE: <i>Shown</i>
DATE: <i>8/08/2011</i>
R.E.P.
Corner_Strap
SHEET NUMBER
2 of 2